

FLOOR PLAN SYMBOL LEGEND

	EXISTING PARTITION TO REMAIN
	EXISTING CMU EXTR WALL TO REMAIN
	EXISTING PARTITION TO BE REMOVED
	NEW STL STD AND GWB PARTITION

FLOOR PLAN GENERAL NOTES

1. ALL DIMENSIONS ARE TO BE CHECKED AND VERIFIED ON SITE BY THE GENERAL CONTRACTOR BEFORE COMMENCING ANY WORK. REPORT ANY DISCREPANCIES TO THE ARCHITECT.
2. DO NOT SCALE DRAWINGS.
3. ONLY THE LATEST APPROVED DRAWINGS ARE TO BE USED FOR CONSTRUCTION.
4. ALL CONSTRUCTION TO BE IN ACCORDANCE WITH ALL APPLICABLE CODES AND REGULATIONS.

PROJECT TITLE
RENOVATIONS TO
EXISTING BUILDING FOR
**GENERAL
SHALE
BRICK INC.**
9714 PARKSIDE DR
KNOXVILLE, TENNESSEE

**GENERAL SHALE
BRICK INC.**
3015 BRISTOL HIGHWAY
JOHNSON CITY, TENNESSEE

**THOMAS
WEEMS
ARCHITECT**


3203 HANOVER ROAD
JOHNSON CITY, TN 37604
VOICE 423-952-2700
FAX 423-952-2702
thomasweemsarchitect.com



THIS DRAWING AND ALL ASSOCIATED
ELECTRONIC DATA IS AN INSTRUMENT
OF SERVICE AND IS THE COPYRIGHTED
PROPERTY OF THOMAS WEEMS ARCHITECT.
IT MAY NOT BE REPRODUCED, COPIED OR
USED IN ANY WAY WITHOUT THE
EXPRESSED WRITTEN CONSENT OF
THOMAS WEEMS ARCHITECT.

PROJECT NUMBER
12-019
DRAWN BY
DE
DRAWING DATE
JUNE 2012
DRAWING NO.

A-1

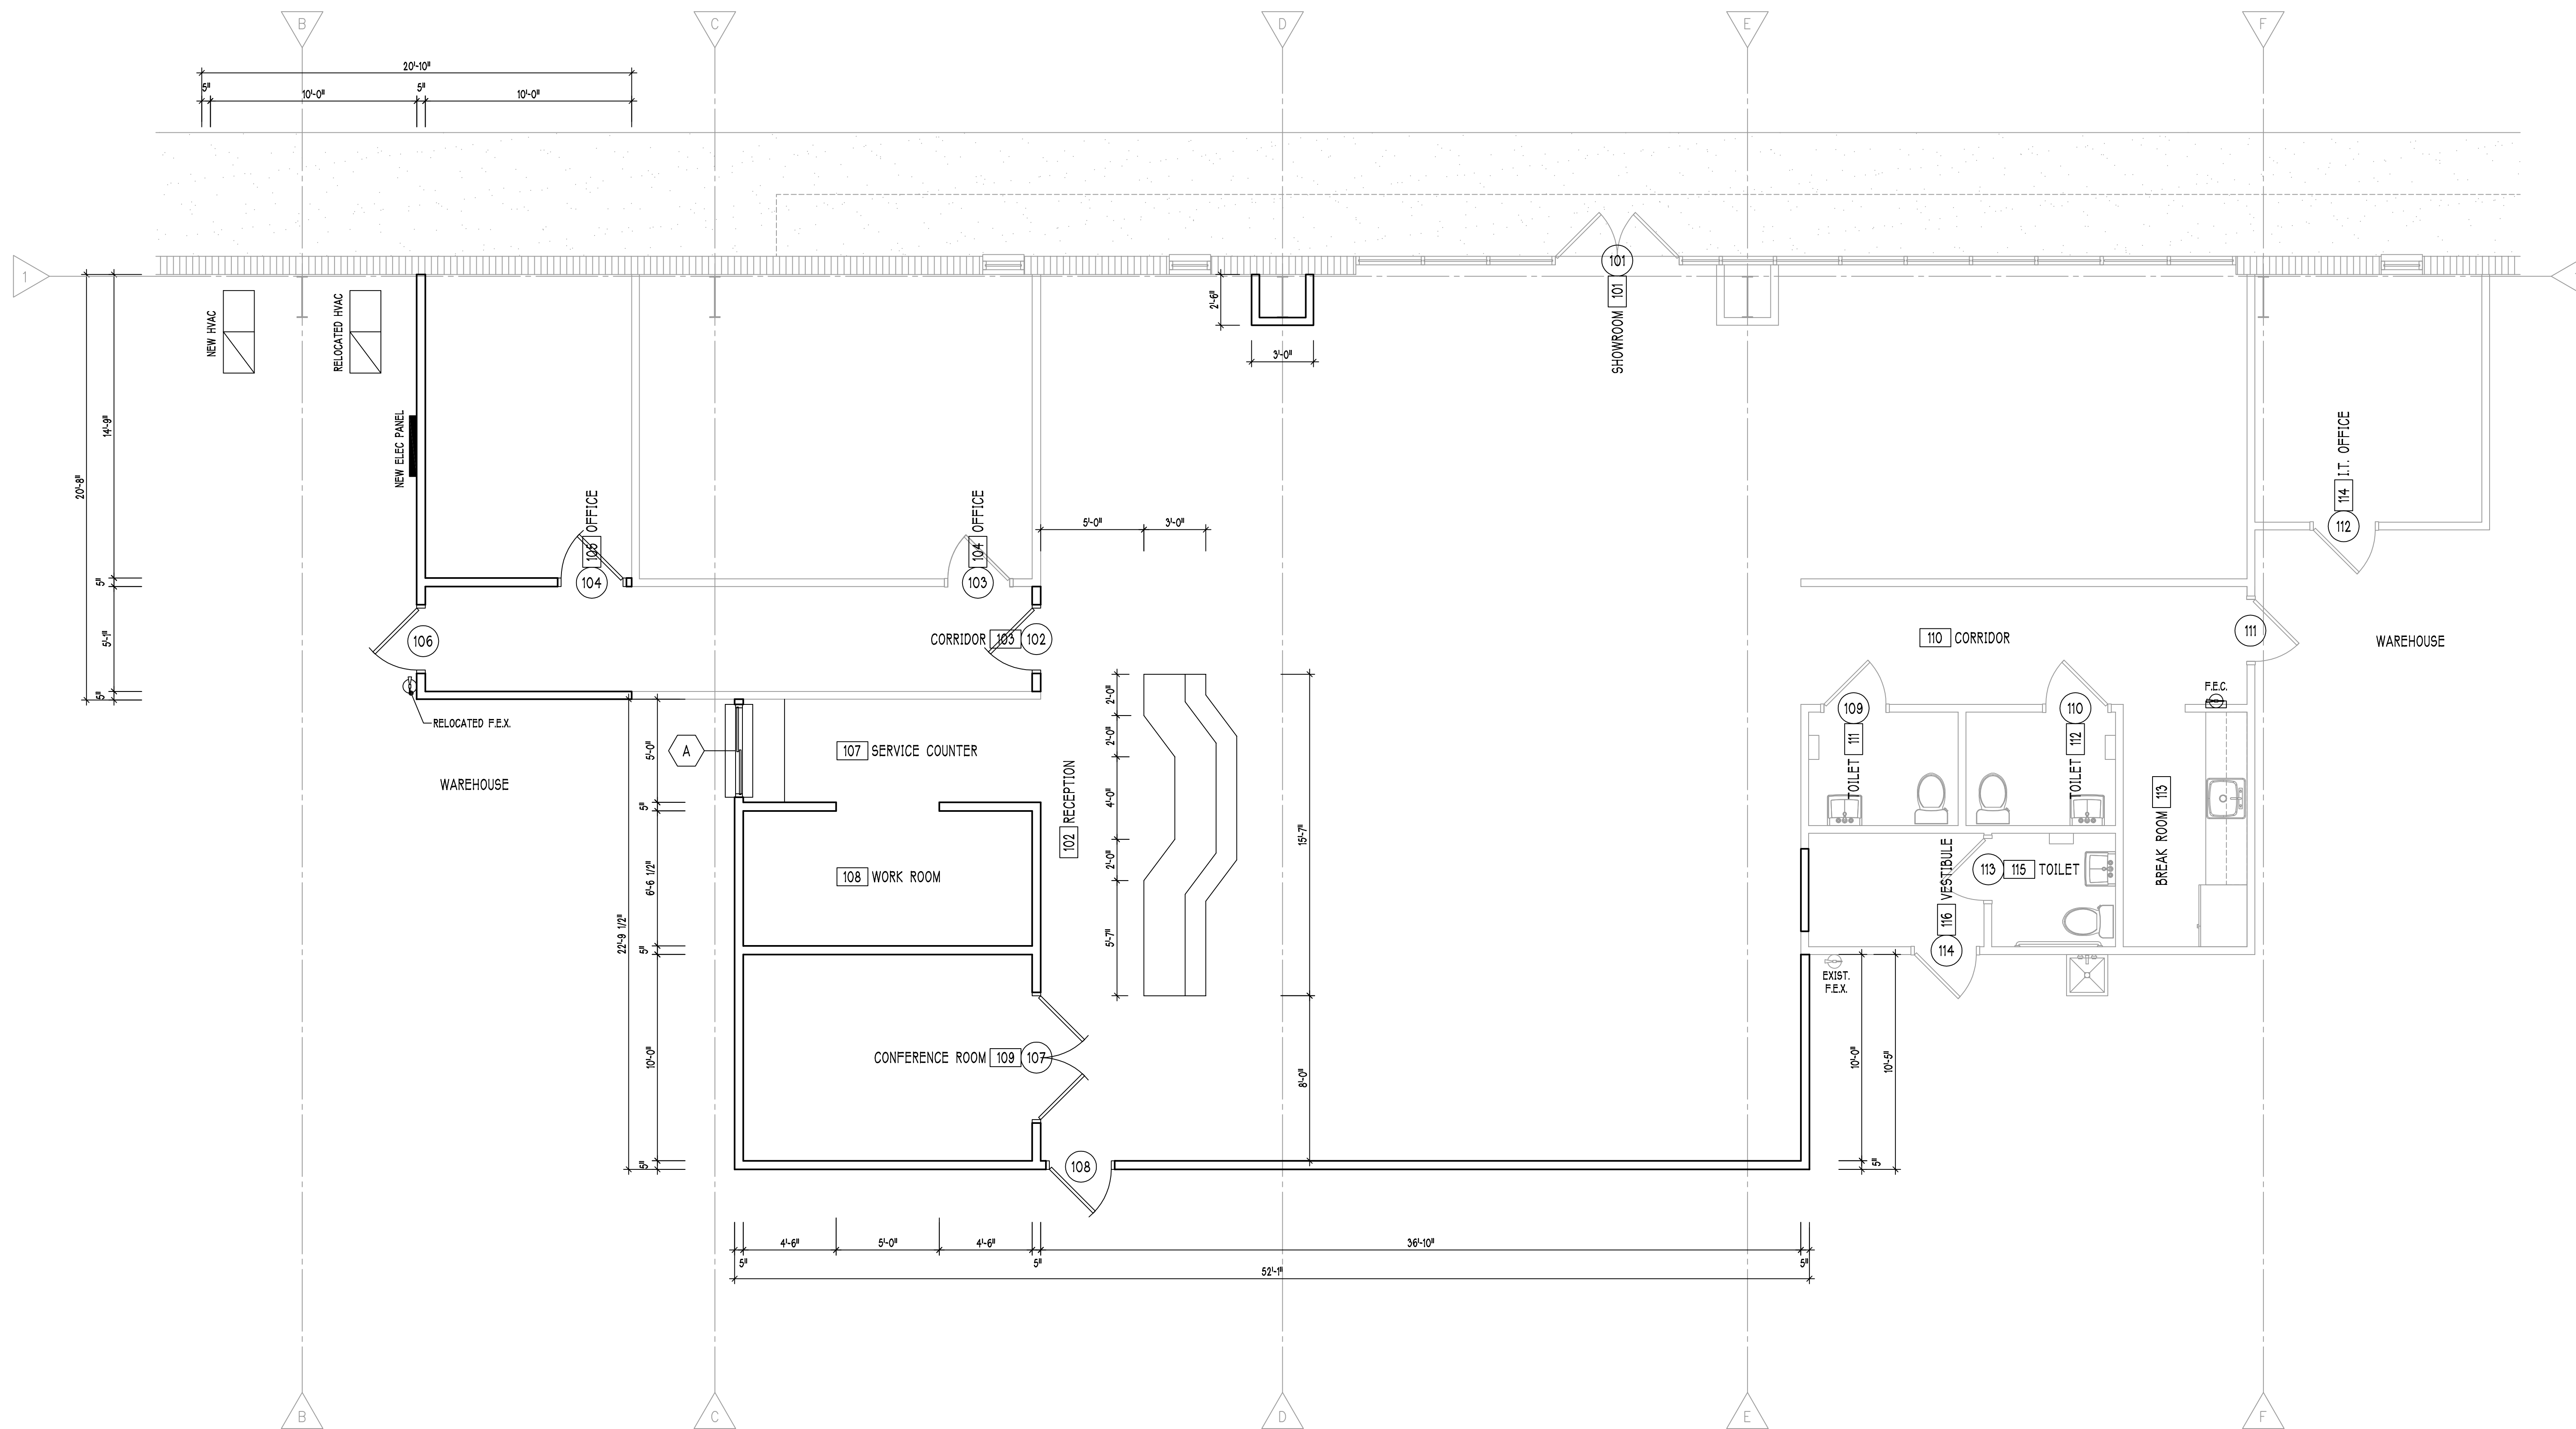

PARTIAL FLOOR PLAN

