


53

45700

WEST HILLS OFFICE PARK
FUTURE DEVELOPMENT

WEST HILLS OFFICE PARK
FUTURE DEVELOPMENT

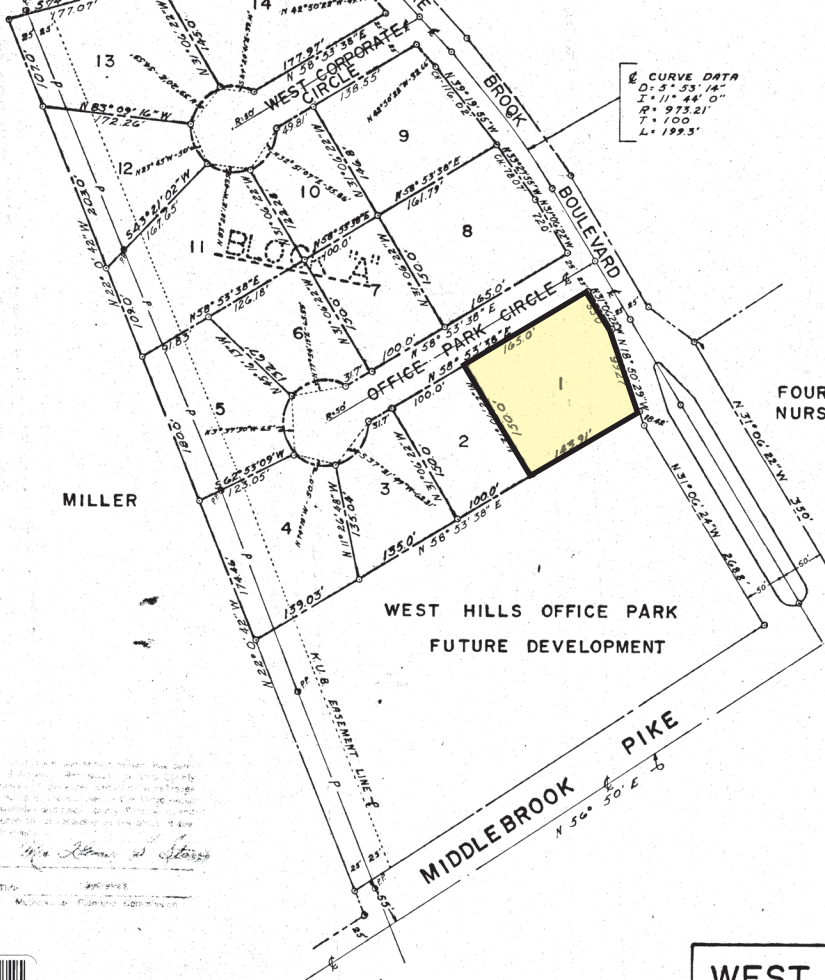

REGISTER'S OFFICE
STATE OF TENNESSEE
KNOX COUNTY

Recorded for record the
of Sept 19 1971
at 5:59 o'clock P.M. on the 19 day of Sept
Book No. 534 Page 1157
In Note Book 54 Page 1157
Fee \$ 1.00

Barbara A. O'Neil
Register

9-9-71

I hereby certify that the foregoing is a true copy and that said
document was approved by the Service Director of the City of
Knoxville on the 19 day of Sept 1971
Ray S. Bentley
Service Director

WEST HILLS OFFICE PARK
The undersigned name in the report, plan, map or instrument filed
for my office of subdivision and subdivision of land in the State
of Tennessee and hereby certify that I am the holder of the
mortgages or judgments filed in my office and that I have
covered the same with the State of Tennessee and that I have
filed the same with the Knox County Register.

Claude M. Wood

That the property of this subdivision is being
shown as subject to the provisions of the
Ordinance of the City of Knoxville as amended.
Date: 10-19-71 BC
City of Knoxville Planning Commission

THIS IS TO CERTIFY THAT CITY OF KNOXVILLE
PROPERTY TAXES HAVE BEEN PAID IN FULL
FOR THE FISCAL YEAR 1971.
City of Knoxville

FOUR SEASONS
NURSING HOME INC.

820=9355 E00010.C0CA

Francis Raymond Clark

1971 August 7 before
Claude M. Wood

Francis Raymond Clark

NOTES:
IRON PINS AT ALL CORNERS.
10' FT UTILITY AND DRAINAGE
EASEMENTS ALONG ALL LOT LINES,
5' FT ON EACH SIDE EXCEPT BOUNDARY
LINES. 10' FT. INSIDE ALL BOUNDARY LINES
ALL STREET INTERSECTIONS HAVE
30' FT. RADII. ALL LOTS SERVED BY
SANITARY SEWER. MIN. BUILDING LINE
DETERMINED BY CITY OF KNOXVILLE
ZONING REGULATIONS.

CERTIFICATE OF SURVEY
WE HEREBY CERTIFY THAT THE FIELD MADE
THIS MAP AND MAP AND THAT SUCH ARE
CORRECT TO THE BEST OF OUR KNOWLEDGE.
A. B. Thompson
A. B. THOMPSON & ASSOCIATES
TENNESSEE REGISTRATION # 87



WEST HILLS OFFICE PARK

"UNIT I, BLOCK A"
45TH WARD KNOXVILLE, TENNESSEE
5TH DISTRICT KNOXVILLE, TENNESSEE
CITY BLOCK NO. 45700
SCALE: 1" = 100' DATE: 8-17-71

A. B. THOMPSON & ASSOCIATES INC.
engineers - surveyors
146 MARYVILLE PIKE
KNOXVILLE, TENNESSEE E-31C
577-6922
DWG. NO. 53-3-B1

45700