


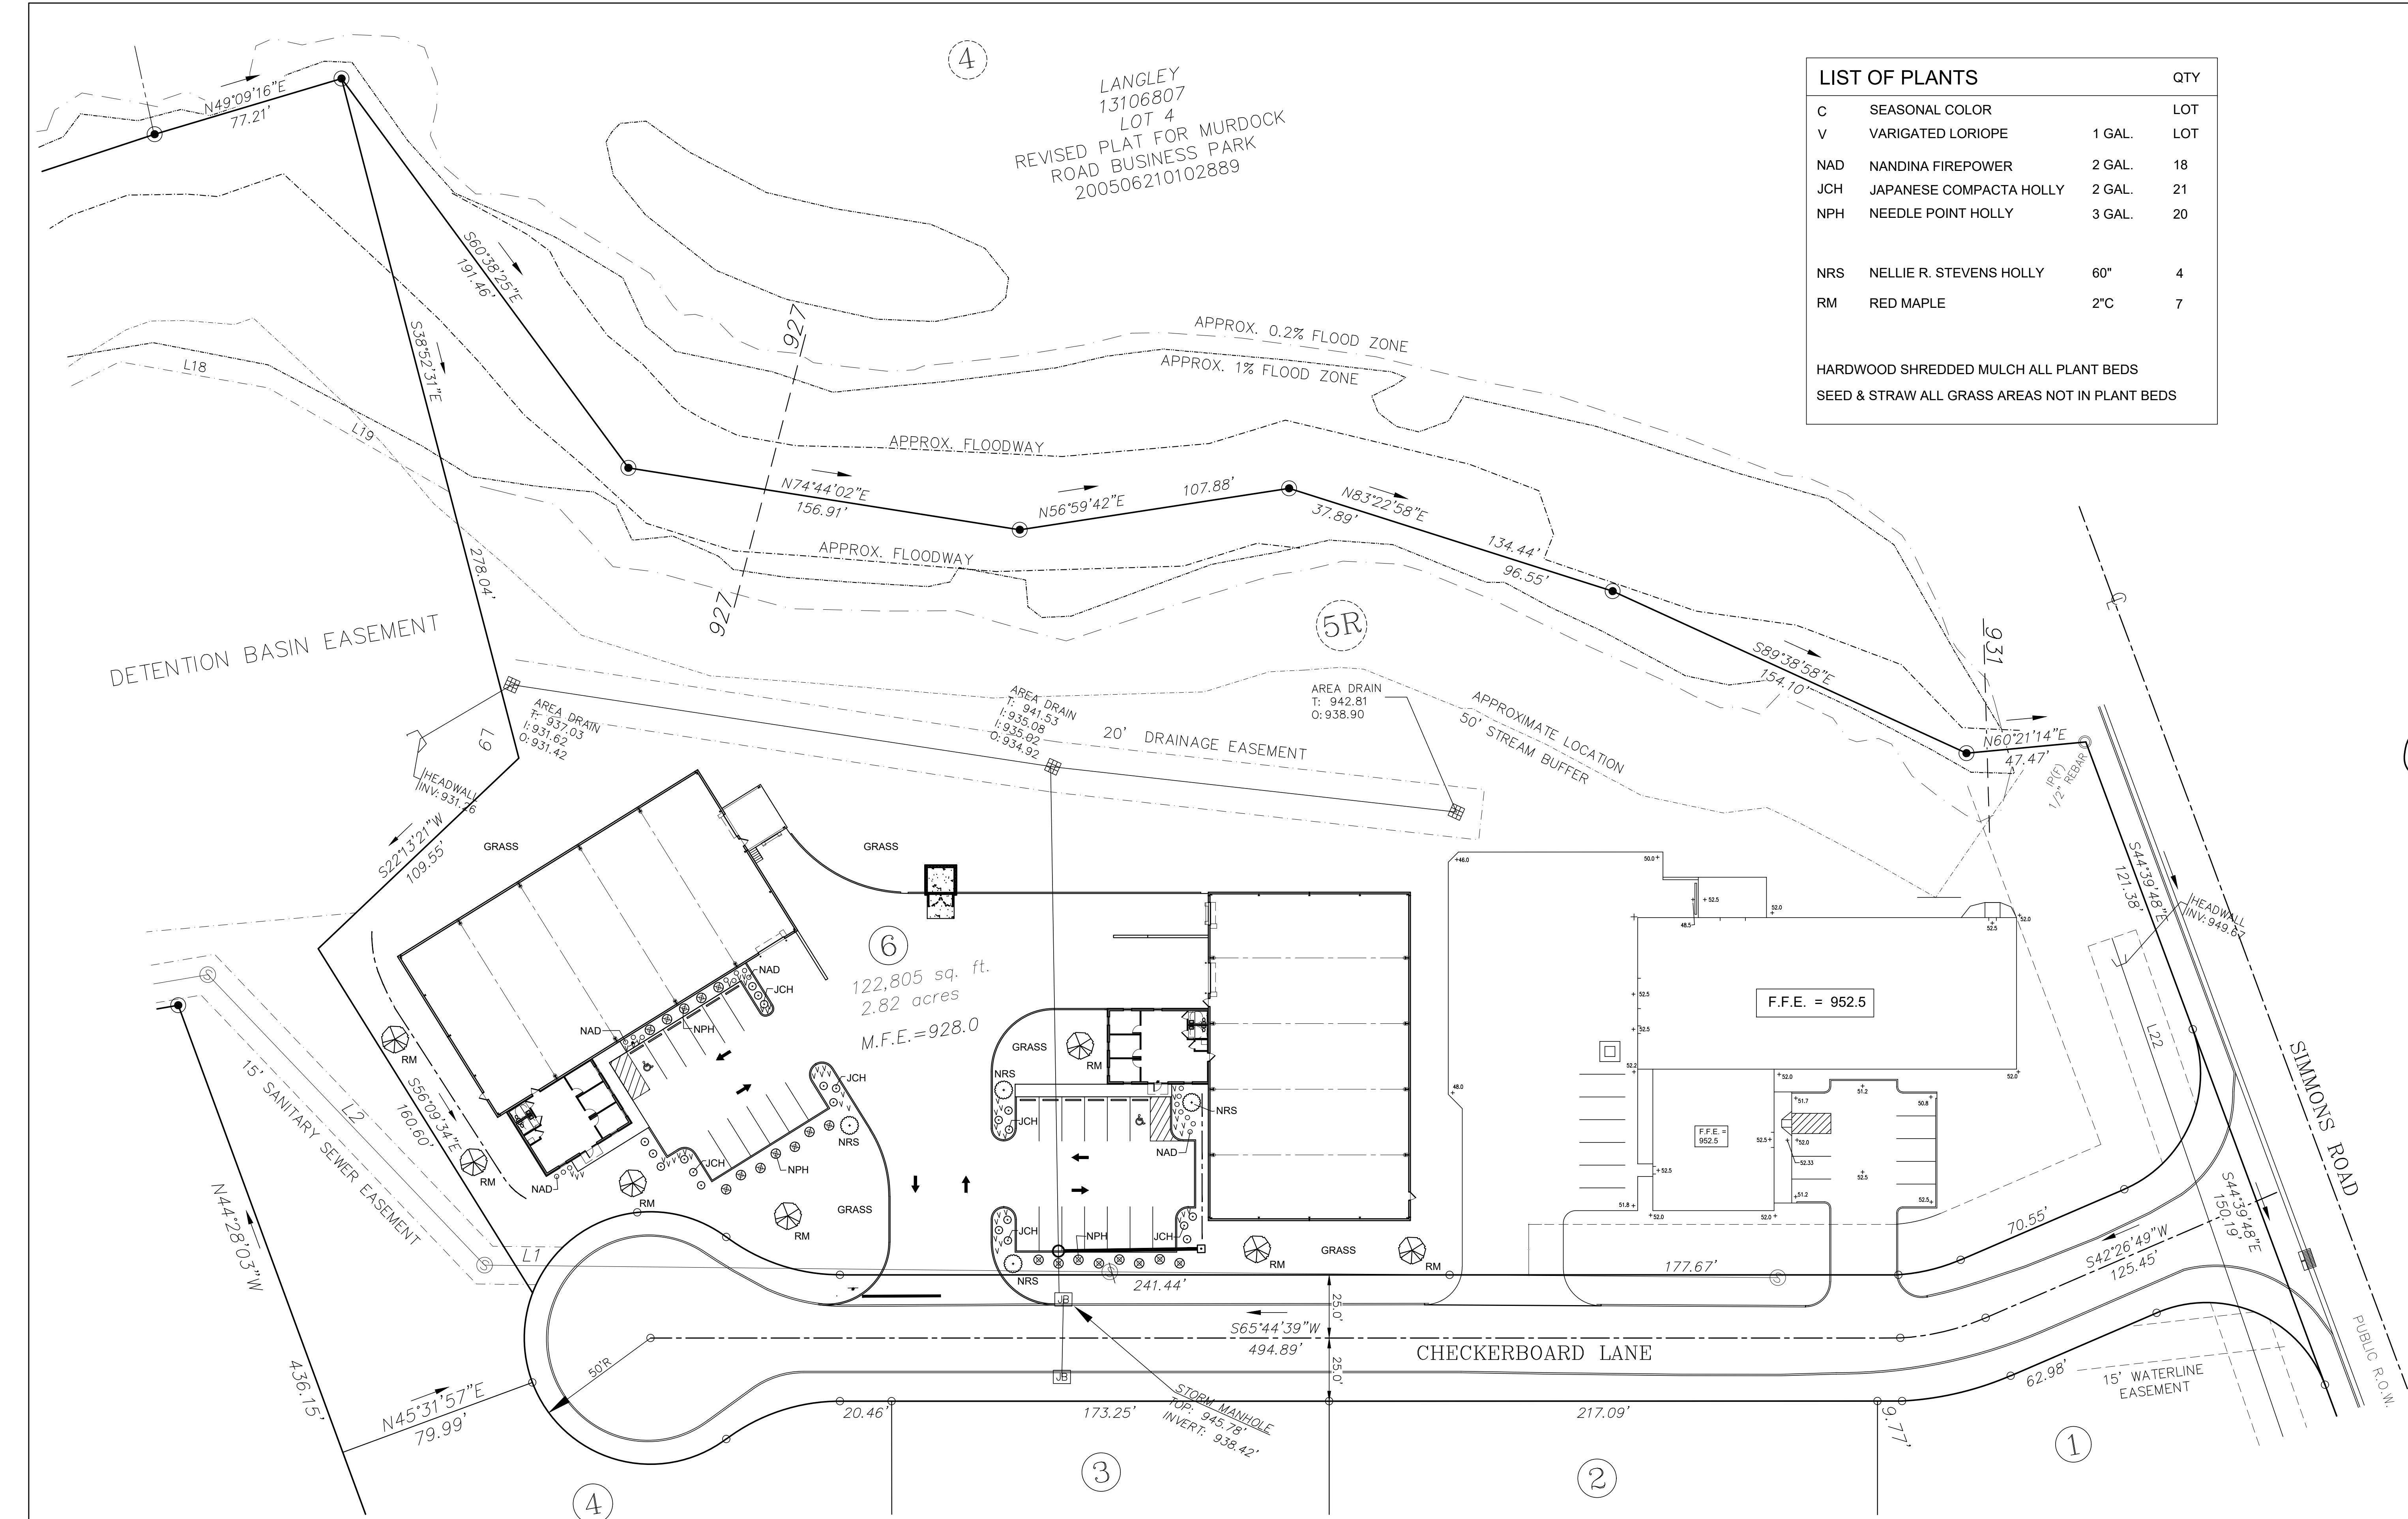

| LIST OF PLANTS                                 |                         |        | QTY |
|------------------------------------------------|-------------------------|--------|-----|
| C                                              | SEASONAL COLOR          |        | LOT |
| V                                              | VARIGATED LORIOPE       | 1 GAL. | LOT |
| NAD                                            | NANDINA FIREPOWER       | 2 GAL. | 18  |
| JCH                                            | JAPANESE COMPACTA HOLLY | 2 GAL. | 21  |
| NPH                                            | NEEDLE POINT HOLLY      | 3 GAL. | 20  |
| NRS                                            | NELLIE R. STEVENS HOLLY | 60"    | 4   |
| RM                                             | RED MAPLE               | 2"C    | 7   |
| HARDWOOD SHREDDED MULCH ALL PLANT BEDS         |                         |        |     |
| SEED & STRAW ALL GRASS AREAS NOT IN PLANT BEDS |                         |        |     |

**TTD** architect  
TIMOTHY TODD DUNNAVANT  
3200 Whittle Springs Rd.  
Knoxville, TN 37917  
ttldarch@comcast.net  
(865) 556-6778

**SITE LANDSCAPE PLAN**

A NEW OFFICE / WAREHOUSE PROJECT (PHASE 2) FOR:  
**DANMAR DEVELOPMENT, LLC**  
CHECKERBOARD LANE  
KNOXVILLE, TENNESSEE

SHEET TITLE:

PROJECT TITLE:

DATE:

10-26-24

REVISION:

DRAWING NUMBER:

L-1